


REVISADO

☐ SIN COMENTARIOS
☒ CON COMENTARIOS

FECHA: 26/09/17 POR: A. Acevedo

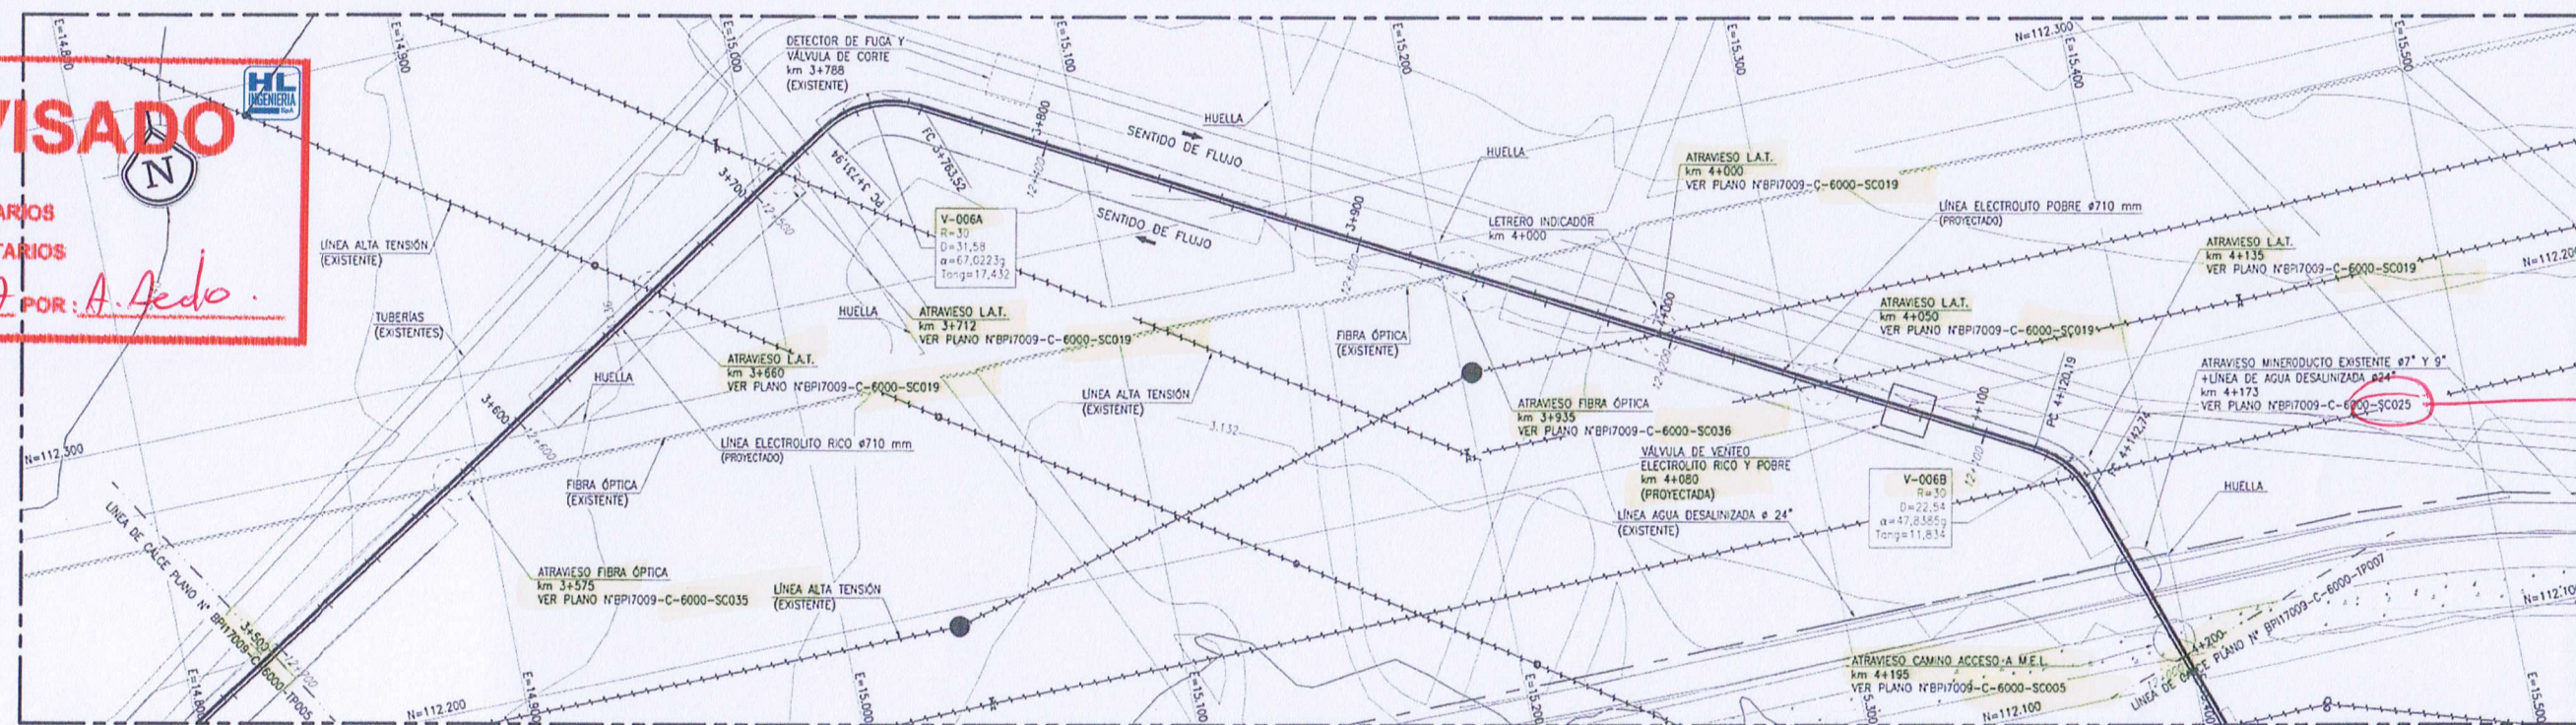

CUADRO DE VERTICES		
VERT. N°	NORTE	ESTE
V-006A	112.360,02	15.039,32
V-006B	112.173,93	15.377,42

PLANTA
ESCALA 1:1000

CUADRO DE MOVIMIENTO DE TIERRA PISTA DE CONSTRUCCIÓN			
ITEM	LARGO (m)	CORTE (m³)	RELLENO (m³)
1	700,00	1.411,50	197,02

Se recomienda
completivo.

DISTANCIAS		PARCIAL HORIZONTAL	ACUMULADA HORIZONTAL
		2500	2500
		2500	5000
		2500	